


1 FRP PANEL ELEVATION  
SCALE: NOT TO SCALE

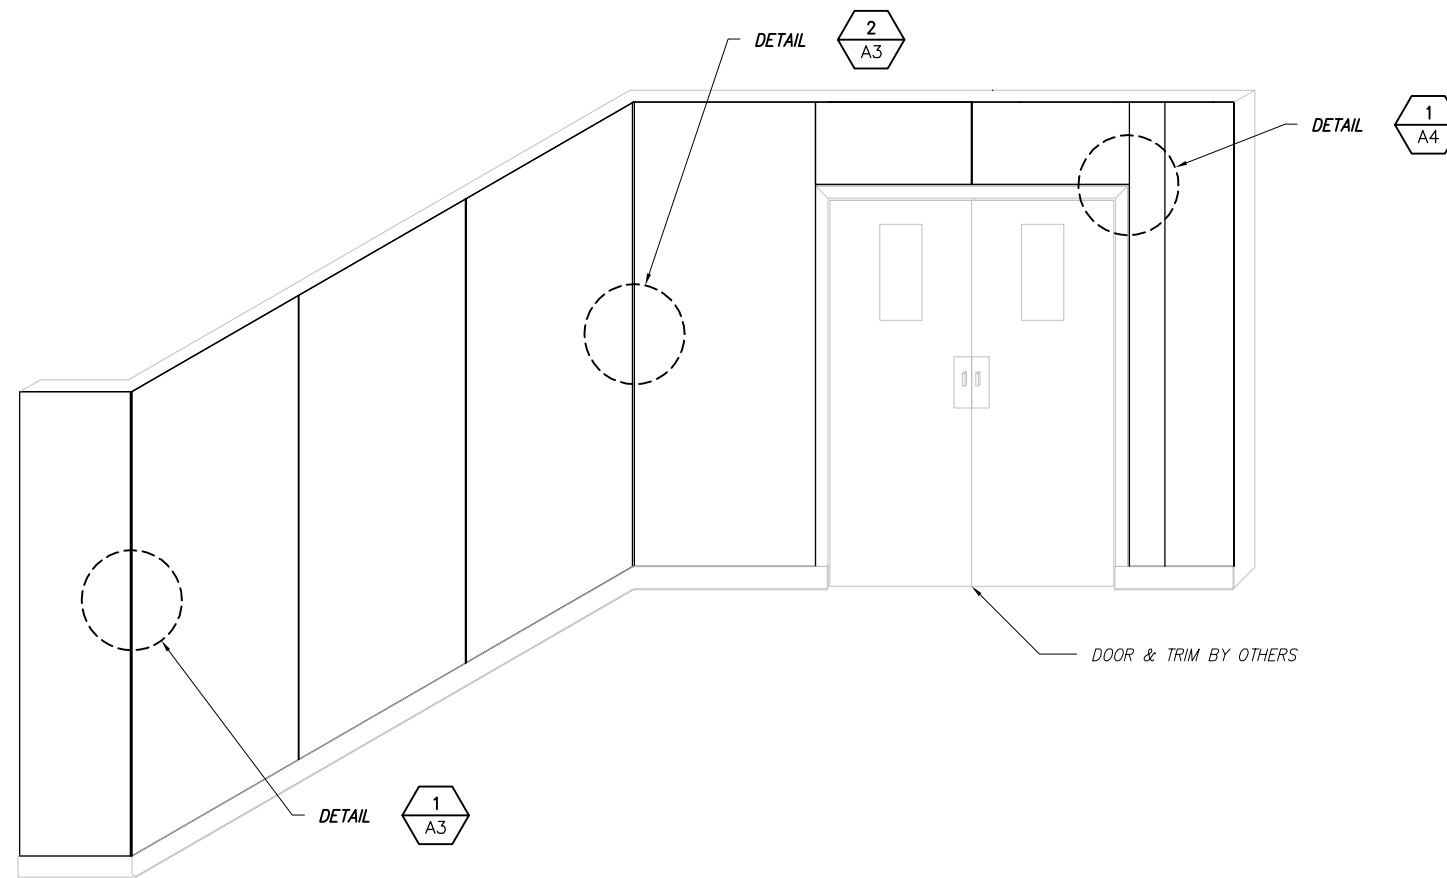

2 CLEANROOM WALL ISO VIEW  
SCALE: NOT TO SCALE

NOTES

- SEE INSTALLATION GUIDE (7616) FOR COMPLETE INSTALLATION RECOMMENDATIONS.
- SEE TECHNICAL DATA SHEET (7510) FOR GLASBOARD® SMOOTH PANEL INFORMATION.
- SEE TECHNICAL DATA SHEET (7643) FOR CRANE POLYURETHANE SEALANT INFORMATION.
- ALLOW 1/8" (3.2 MM) CLEARANCE AROUND ALL PENETRATIONS FOR FIXTURES, ELECTRICAL BOXES, PIPING, ETC.
- ALL FRP PANEL VERTICAL SEAMS SHALL HAVE A 1/8" THERMAL EXPANSION GAP.
- ALL FRP PANEL HORIZONTAL SEAMS SHALL HAVE A 1/4" THERMAL EXPANSION GAP.

0	11/15/19	ISSUE DATE	PFS		
NO.	DATE	REVISIONS	BY	CHK	APP'D

**CRANE** Composites

23526 W. EAMES STREET, CHANNAHAN, IL 60410  
1.800.435.0080 1.800.467.8555 (FAX)  
SALES@CRANECOMPOSITES.COM  
CRANECOMPOSITES.COM


WE BELIEVE ALL INFORMATION IS ACCURATE. IT IS OFFERED IN GOOD FAITH, BUT WITHOUT GUARANTEE. SINCE CONDITIONS OF USE ARE BEYOND OUR CONTROL, ALL RISKS ARE ASSUMED BY THE USER. NOTHING HEREIN SHALL BE CONSTRUED AS A RECOMMENDATION FOR USES WHICH INFRINGE ON VALID PATENTS OR AS EXTENDING A LICENSE UNDER VALID PATENTS. SEE OUR MOST CURRENT SDS AT CRANECOMPOSITES.COM PRIOR TO WORKING WITH OUR PRODUCTS.

CRANE FRP CLEANROOM WALL SYSTEM (CWS) PANEL DETAILS


THIS DRAWING IS CREATED ON A 11"x17" FORMAT

ELEV/ISO

A-1

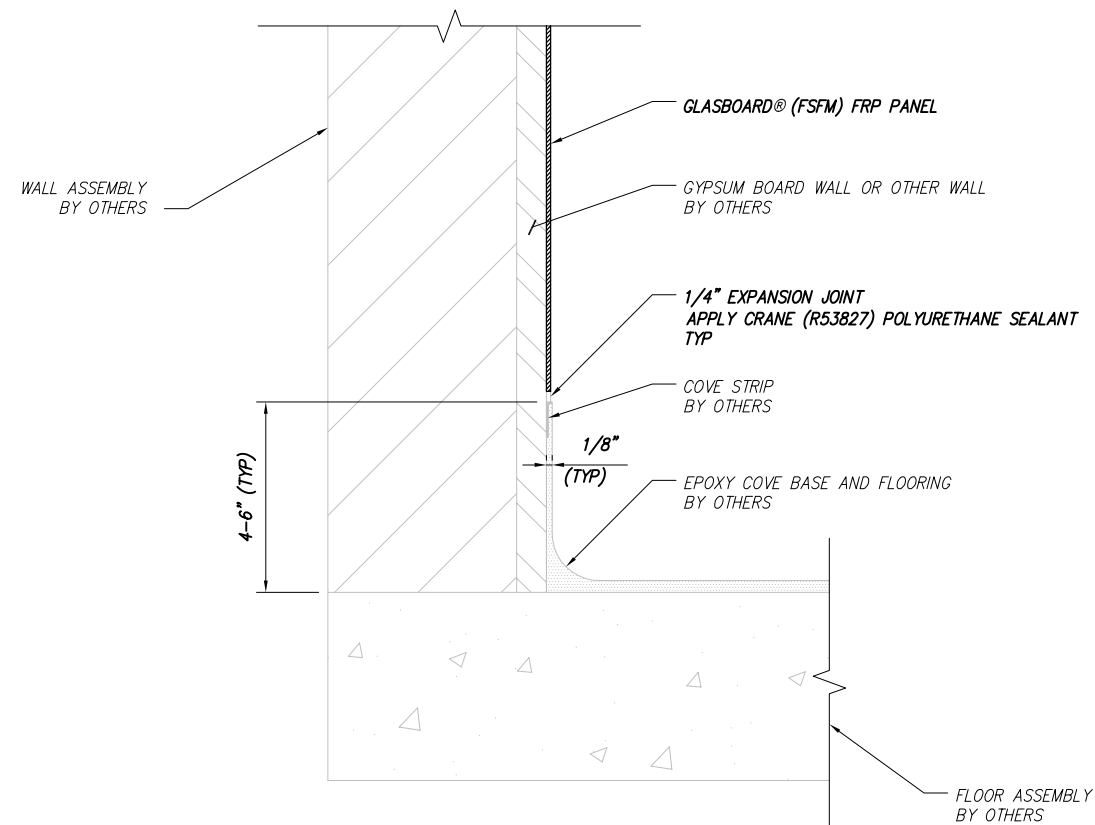

**1** FRP PANEL DETAIL  
SCALE: NOT TO SCALE

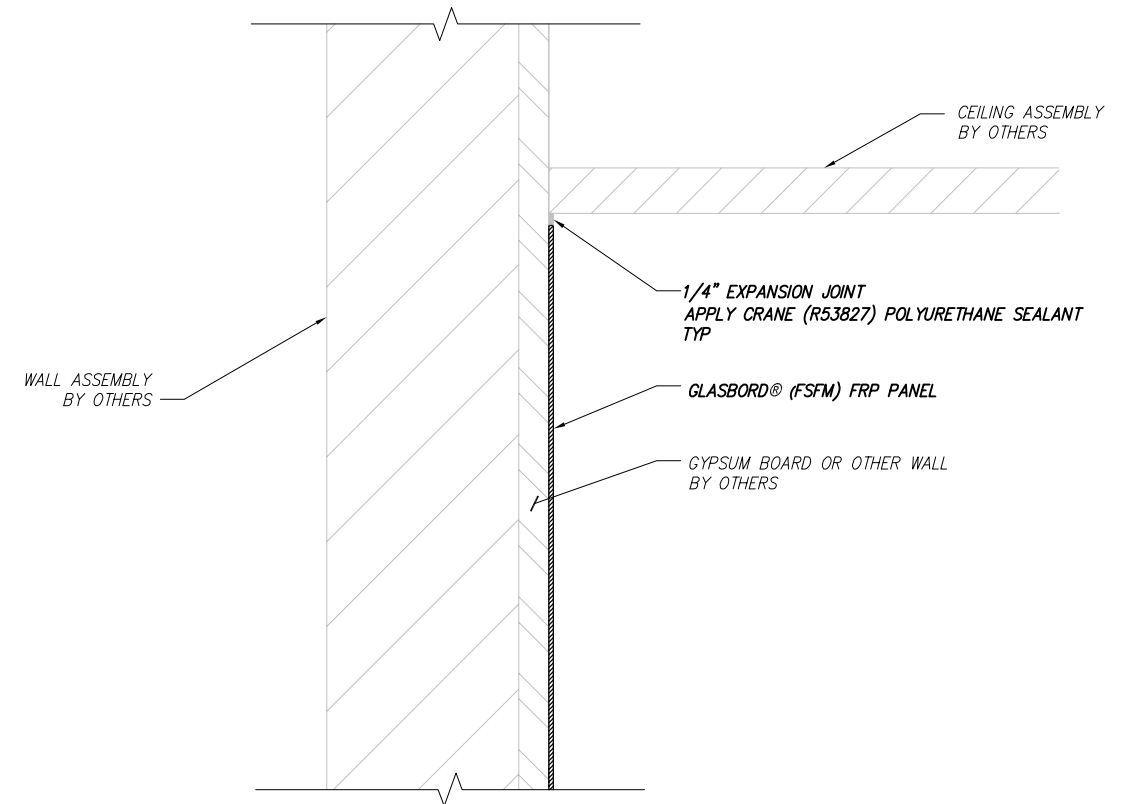

**2** FRP PANEL DETAIL  
SCALE: NOT TO SCALE

DETAILS

A-2


0	11/15/19	ISSUE DATE	PFS		
NO.	DATE	REVISIONS	BY	CHK	APP'D

**CRANE** Composites  
23526 W. EAMES STREET, CHANNAHAN, IL 60410  
1.800.435.0080 1.800.467.8355 (FAX)  
SALES@CRANECOMPOSITES.COM  
CRANECOMPOSITES.COM


WE BELIEVE ALL INFORMATION IS ACCURATE. IT IS OFFERED IN GOOD FAITH, BUT WITHOUT GUARANTEE. SINCE CONDITIONS OF USE ARE BEYOND OUR CONTROL, ALL RISKS ARE ASSUMED BY THE USER. NOTHING HEREIN SHALL BE CONSTRUED AS A RECOMMENDATION FOR USES WHICH INFRINGE ON VALID PATENTS OR AS EXTENDING A LICENSE UNDER VALID PATENTS. SEE OUR MOST CURRENT SDS AT CRANECOMPOSITES.COM PRIOR TO WORKING WITH OUR PRODUCTS.

CRANE FRP CLEANROOM WALL SYSTEM (CWS) PANEL DETAILS

THIS DRAWING IS CREATED ON A 11"x17" FORMAT

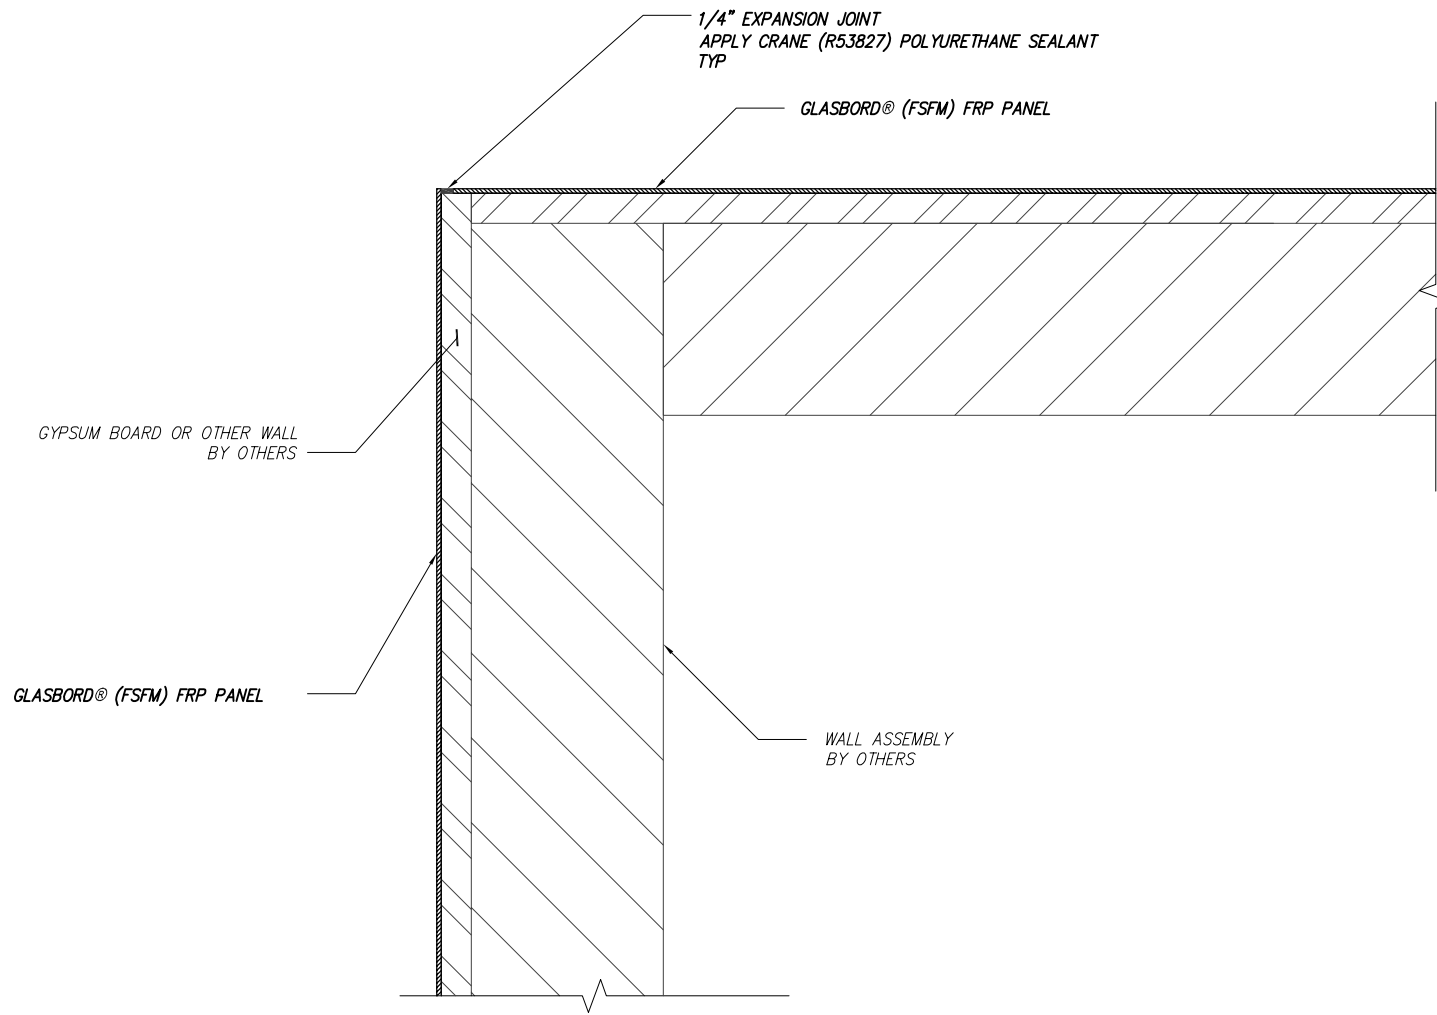

**1** FRP PANEL OUTSIDE CORNER  
SCALE: NOT TO SCALE

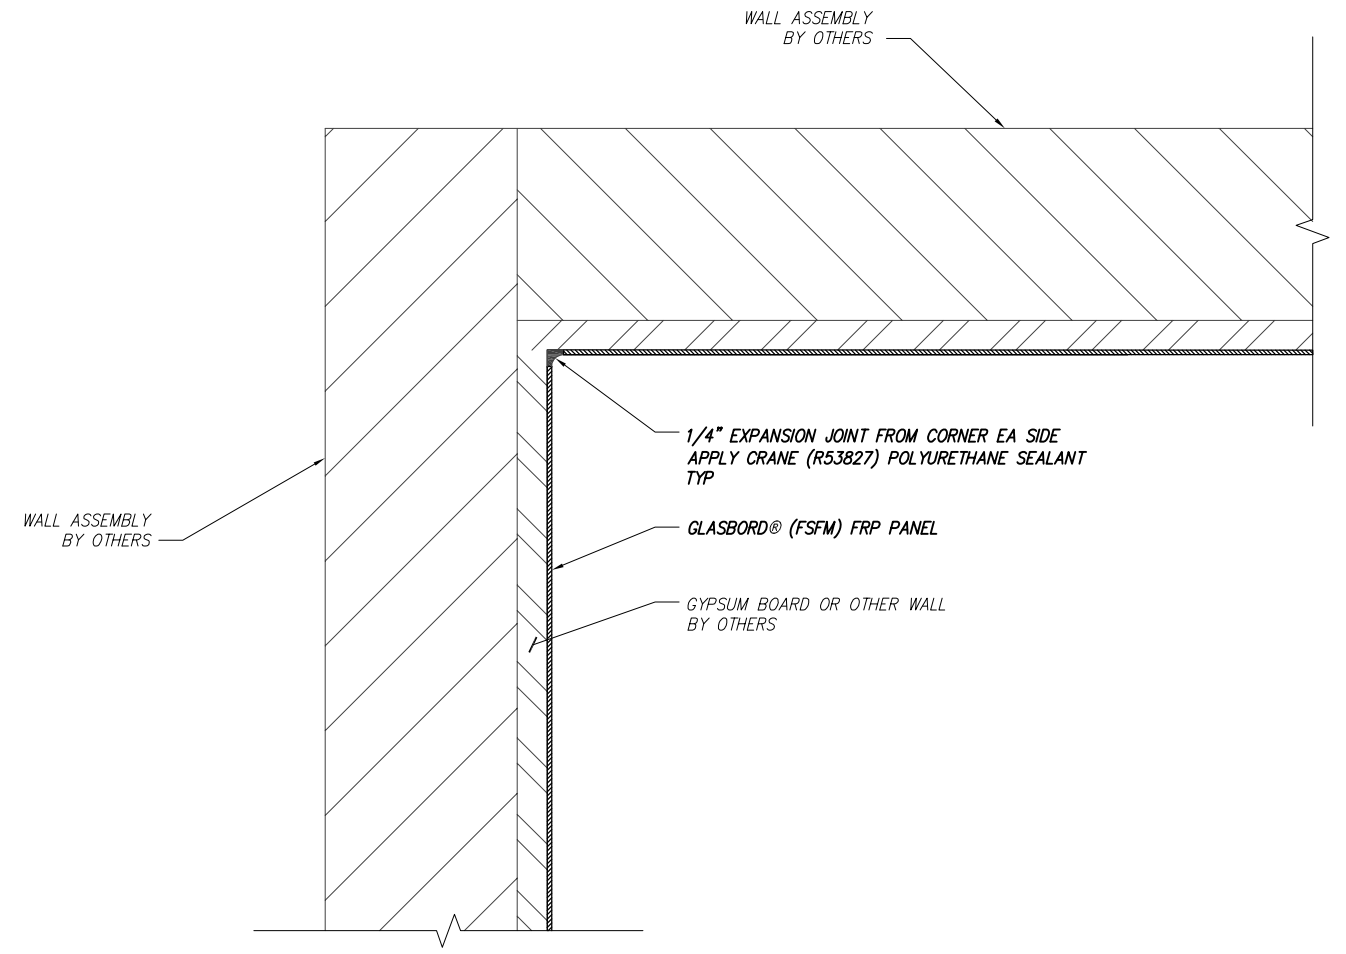

**2** FRP PANEL INSIDE CORNER  
SCALE: NOT TO SCALE

DETAILS

A-3

0	11/15/19	ISSUE DATE	PFS		
NO.	DATE	REVISIONS	BY	CHK	APP'D


**CRANE** Composites

23526 W. EAMES STREET, CHANNAHAN, IL 60410  
1.800.435.0080 1.800.467.8555 (FAX)  
SALES@CRANECOMPOSITES.COM  
CRANECOMPOSITES.COM

WE BELIEVE ALL INFORMATION IS ACCURATE. IT IS OFFERED IN GOOD FAITH, BUT WITHOUT GUARANTEE. SINCE CONDITIONS OF USE ARE BEYOND OUR CONTROL, ALL RISKS ARE ASSUMED BY THE USER. NOTHING HEREIN SHALL BE CONSTRUED AS A RECOMMENDATION FOR USES WHICH INFRINGE ON VALID PATENTS OR AS EXTENDING A LICENSE UNDER VALID PATENTS. SEE OUR MOST CURRENT SDS AT CRANECOMPOSITES.COM PRIOR TO WORKING WITH OUR PRODUCTS.

CRANE FRP CLEANROOM WALL SYSTEM (CWS) PANEL DETAILS

THIS DRAWING IS CREATED ON A 11"x17" FORMAT

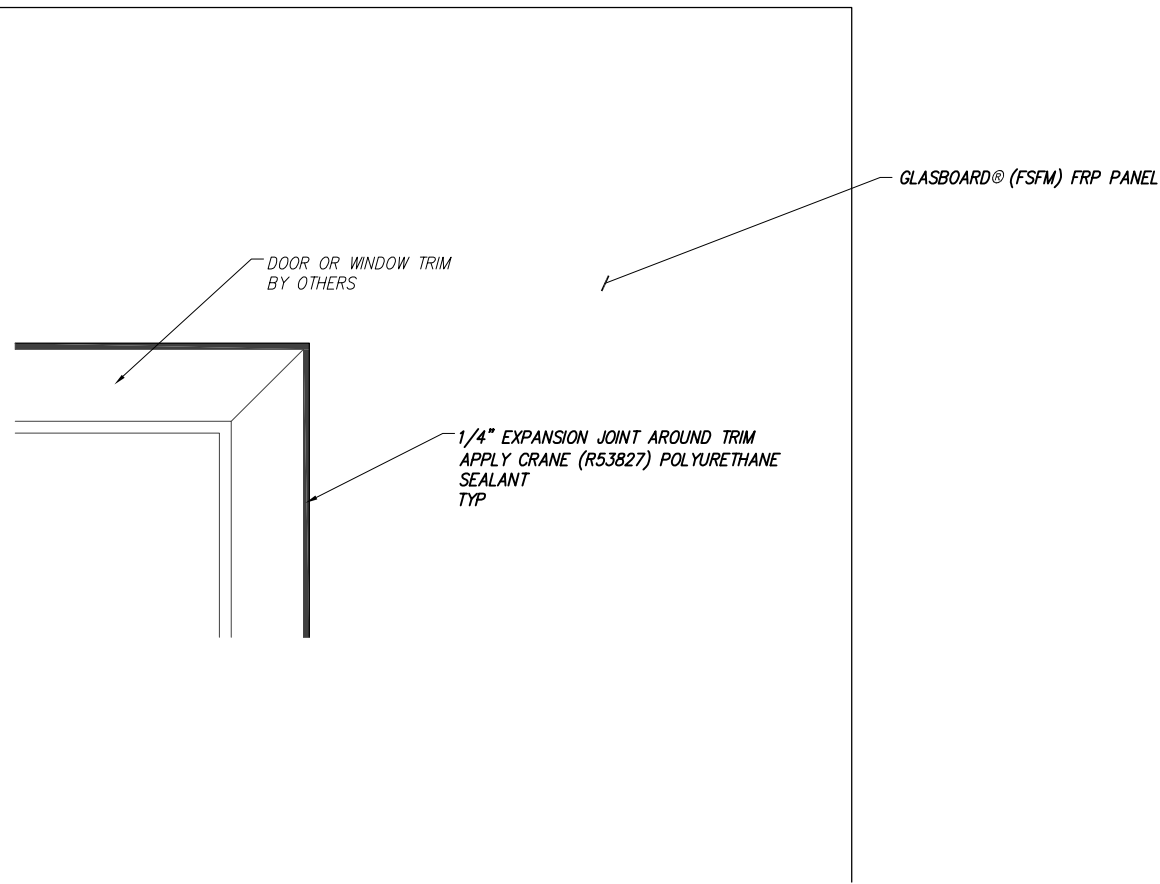

**1** FRP PANEL AND DOOR TRIM  
SCALE: NOT TO SCALE

DETAILS

A-4

0	11/15/19	ISSUE DATE	PFS		
NO.	DATE	REVISIONS	BY	CHK	APP'D

**CRANE** Composites  
23526 W. EAMES STREET, CHANNAHAN, IL 60410  
1.800.435.0080 1.800.467.8555 (FAX)  
SALES@CRANECOMPOSITES.COM  
CRANECOMPOSITES.COM

WE BELIEVE ALL INFORMATION IS ACCURATE. IT IS OFFERED IN GOOD FAITH, BUT WITHOUT GUARANTEE. SINCE CONDITIONS OF USE ARE BEYOND OUR CONTROL, ALL RISKS ARE ASSUMED BY THE USER. NOTHING HEREIN SHALL BE CONSTRUED AS A RECOMMENDATION FOR USES WHICH INFRINGE ON VALID PATENTS OR AS EXTENDING A LICENSE UNDER VALID PATENTS. SEE OUR MOST CURRENT SDS AT CRANECOMPOSITES.COM PRIOR TO WORKING WITH OUR PRODUCTS.

CRANE FRP CLEANROOM WALL SYSTEM (CWS) PANEL DETAILS