


1 FRP PANEL ELEVATION
SCALE: NOT TO SCALE

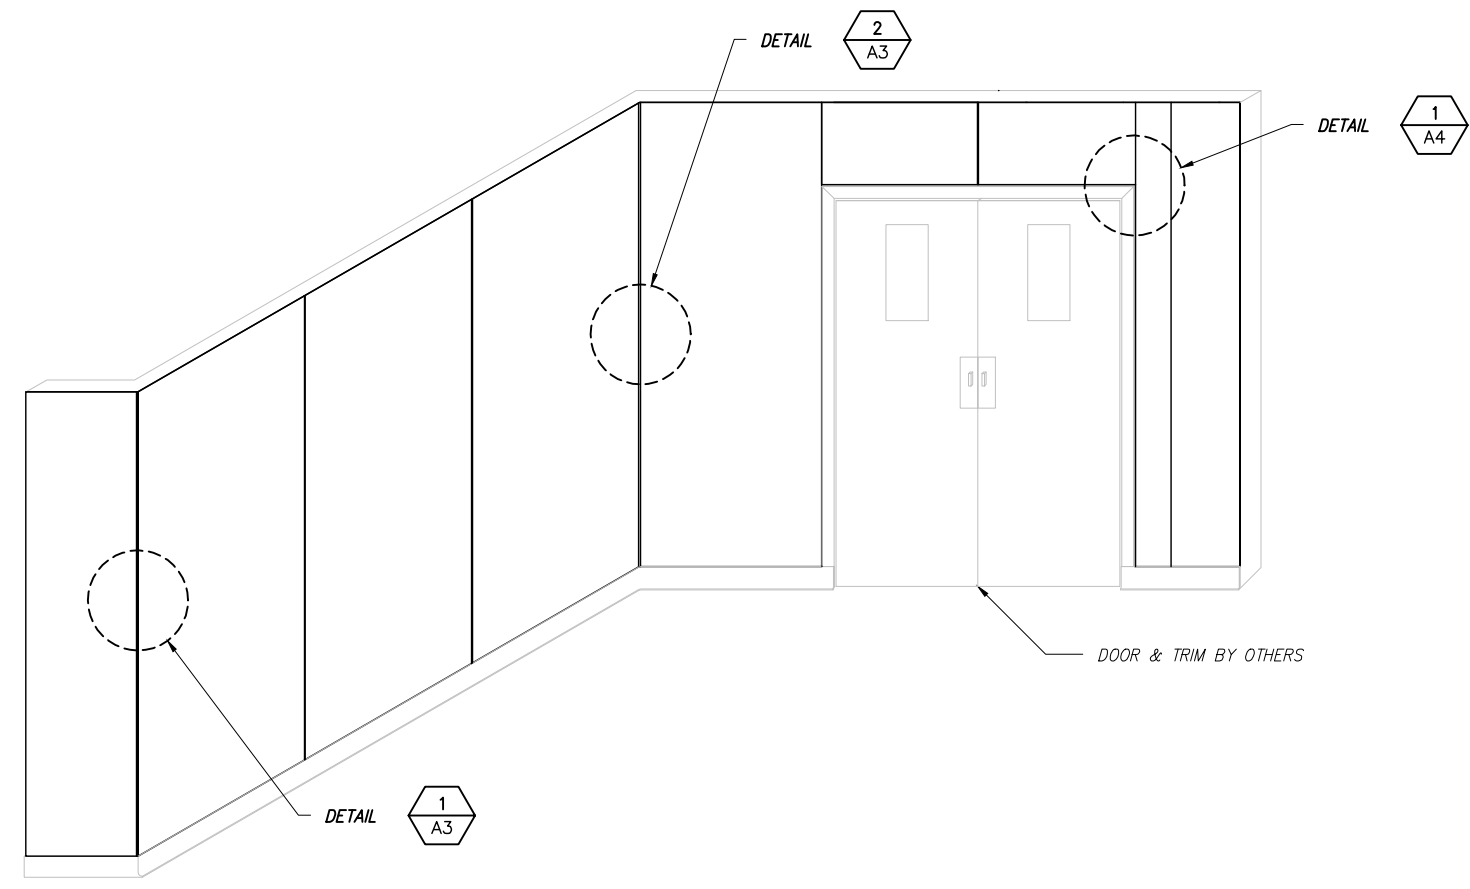

2 CLEANROOM WALL ISO VIEW
SCALE: NOT TO SCALE

NOTES

1. SEE INSTALLATION GUIDE (7616) FOR COMPLETE INSTALLATION RECOMMENDATIONS.
2. SEE TECHNICAL DATA SHEET (7510) FOR GLASBOARD SMOOTH PANEL INFORMATION.
3. SEE TECHNICAL DATA SHEET (7643) FOR VALTO POLYURETHANE SEALANT INFORMATION.
4. ALLOW 1/8" (3.2 MM) CLEARANCE AROUND ALL PENETRATIONS FOR FIXTURES, ELECTRICAL BOXES, PIPING, ETC.
5. ALL FRP PANEL VERTICAL SEAMS SHALL HAVE A 1/8" THERMAL EXPANSION GAP.
6. ALL FRP PANEL HORIZONTAL SEAMS SHALL HAVE A 1/4" THERMAL EXPANSION GAP.

ELEV/ISO


A-1

NO.	DATE	REVISIONS	BY	CHK	APP'D
0	11/15/19	ISSUE DATE			


23525 W. EAMES STREET, CHANNAHON, IL 60410
1.800.435.0080 1.800.467.8555 (FAX)
SALES@VALTOEM.COM
VALTOEM.COM

WE BELIEVE ALL INFORMATION IS ACCURATE. IT IS OFFERED IN GOOD FAITH, BUT WITHOUT GUARANTEE. SINCE CONDITIONS OF USE ARE BEYOND OUR CONTROL, ALL RISKS ARE ASSUMED BY THE USER. NOTHING HEREIN SHALL BE CONSTRUED AS A RECOMMENDATION FOR USES WHICH INFRINGE ON VALID PATENTS OR AS EXTENDING A LICENSE UNDER VALID PATENTS. SEE OUR MOST CURRENT SDS AT VALTOEM.COM PRIOR TO WORKING WITH OUR PRODUCTS

VALTO FRP CLEANROOM WALL SYSTEM (CWS) PANEL DETAILS

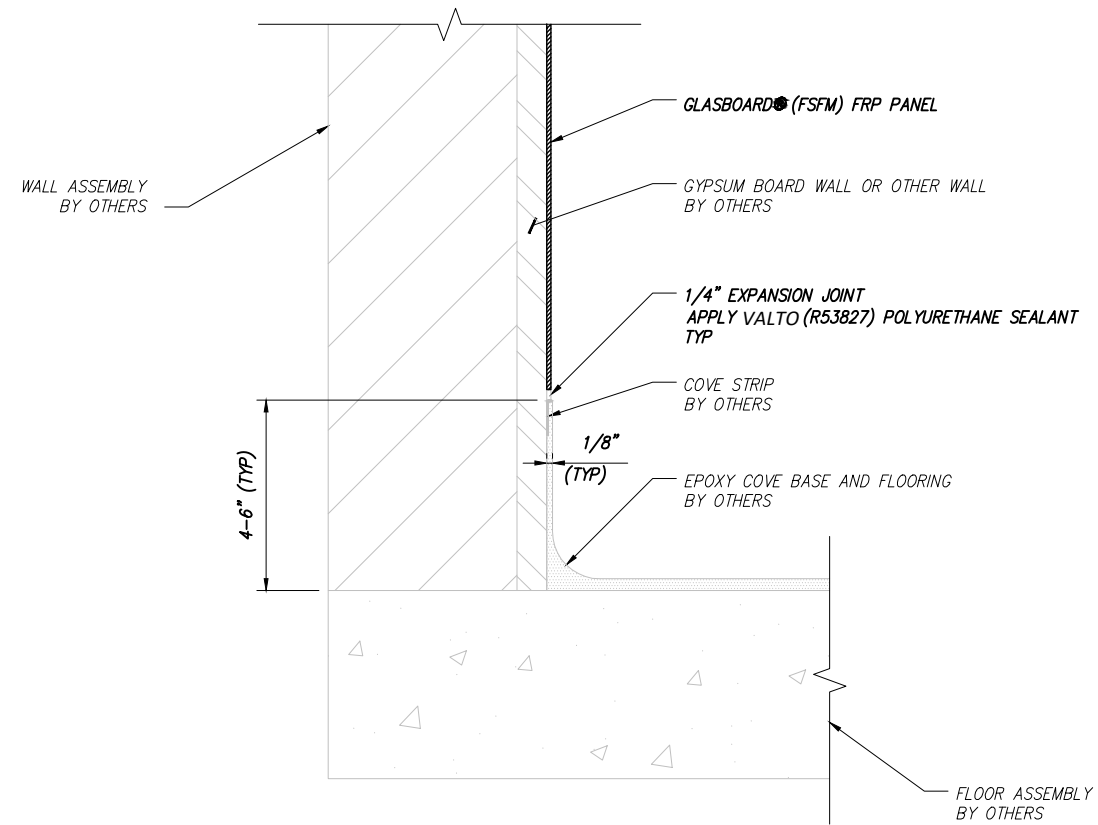

1 FRP PANEL DETAIL
SCALE: NOT TO SCALE

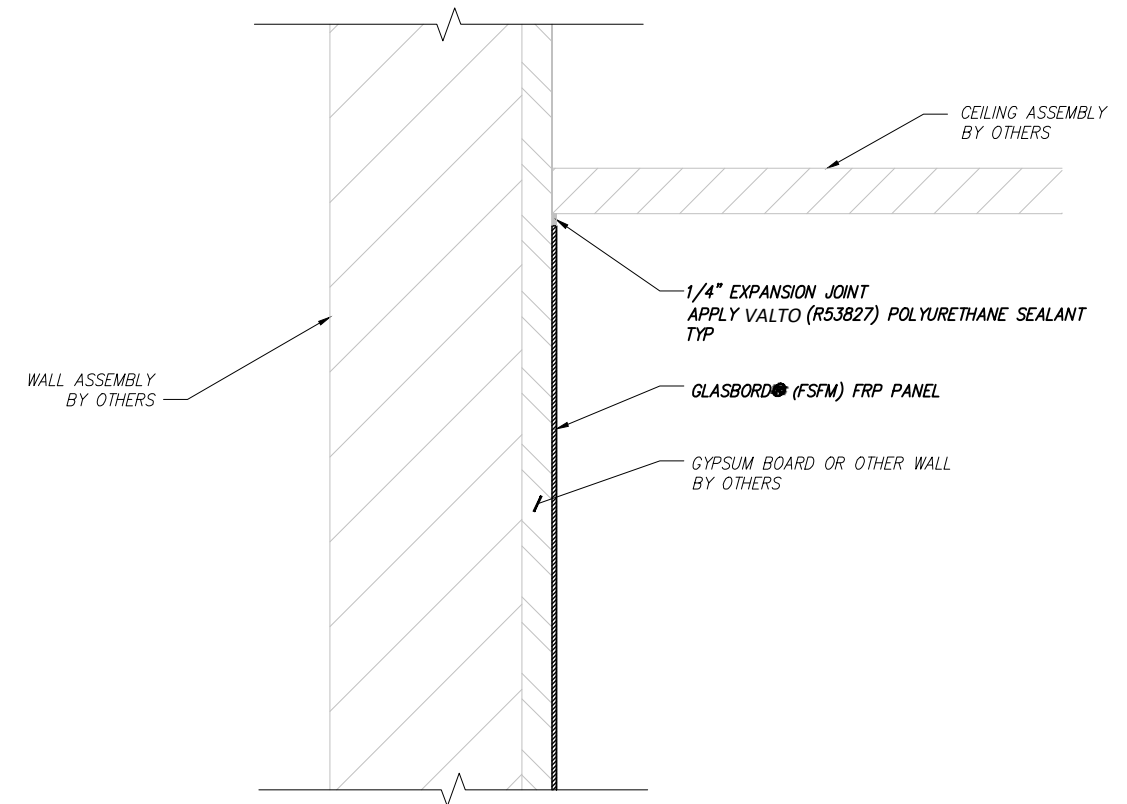

2 FRP PANEL DETAIL
SCALE: NOT TO SCALE


DETAILS
A-2

WE BELIEVE ALL INFORMATION IS ACCURATE. IT IS OFFERED IN GOOD FAITH, BUT WITHOUT GUARANTEE. SINCE CONDITIONS OF USE ARE BEYOND OUR CONTROL, ALL RISKS ARE ASSUMED BY THE USER. NOTHING HEREIN SHALL BE CONSTRUED AS A RECOMMENDATION FOR USES WHICH INFRINGE ON VALID PATENTS OR AS EXTENDING A LICENSE UNDER VALID PATENTS. SEE OUR MOST CURRENT SDS AT VALTOEM.COM PRIOR TO WORKING WITH OUR PRODUCTS


VALTO FRP CLEANROOM WALL SYSTEM (CWS) PANEL DETAILS

23525 W. EAMES STREET, CHANNAHON, IL 60410
1.800.435.0080 1.800.467.8555 (FAX)
SALES@VALTOEM.COM
VALTOEM.COM

0	11/15/19	ISSUE DATE	PFS		
NO.	DATE	REVISIONS	BY	CHK	APP'D

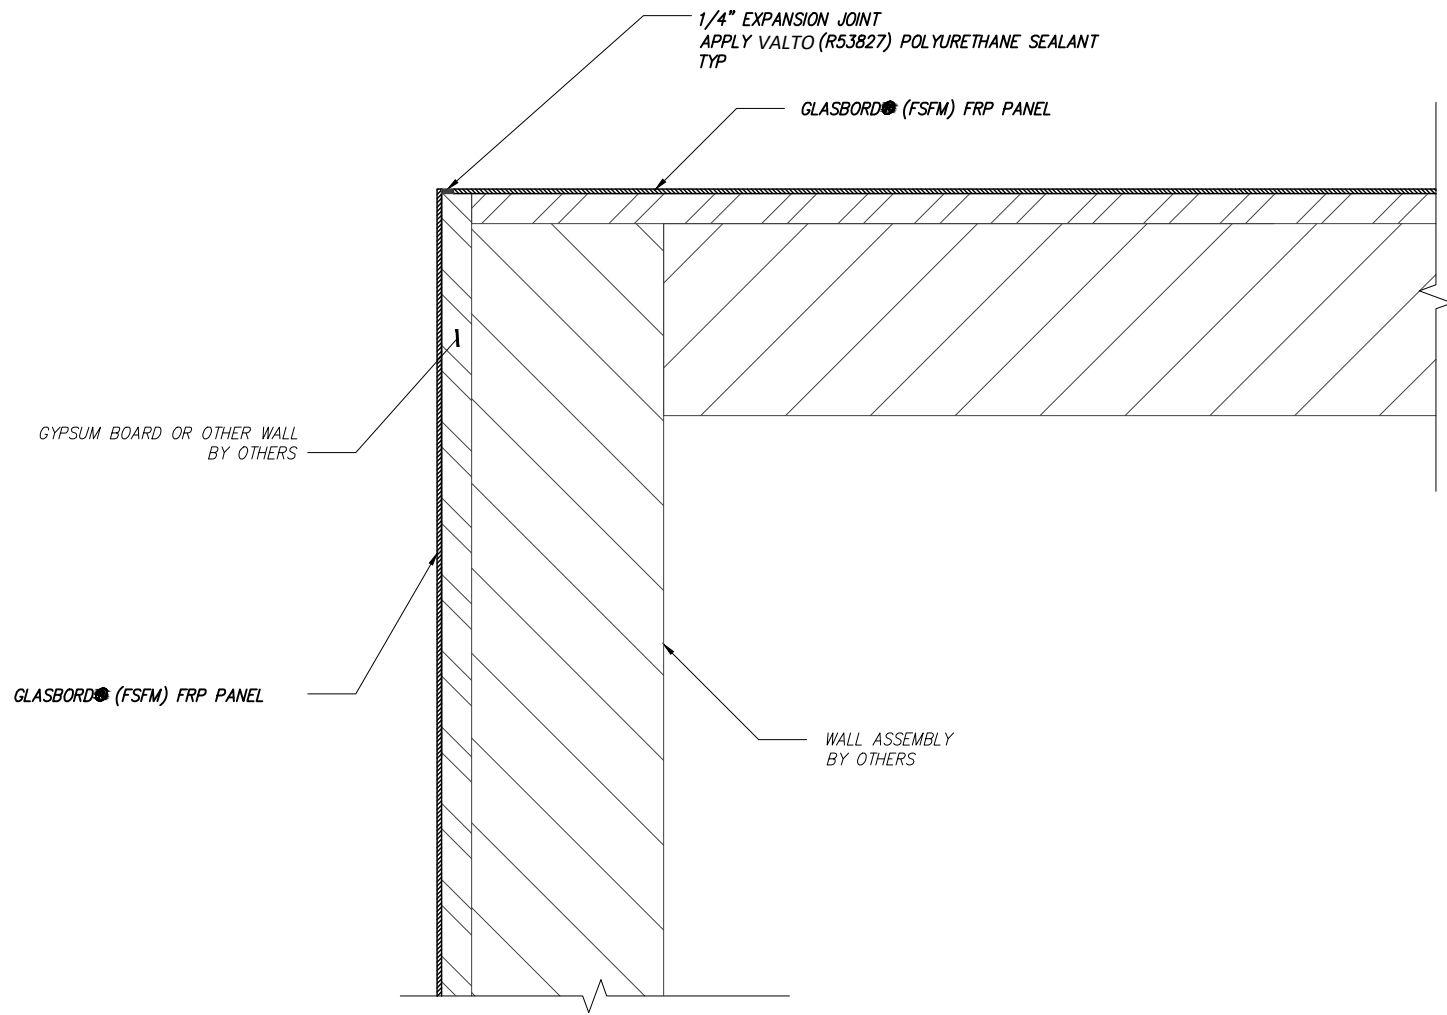

1 FRP PANEL OUTSIDE CORNER
SCALE: NOT TO SCALE

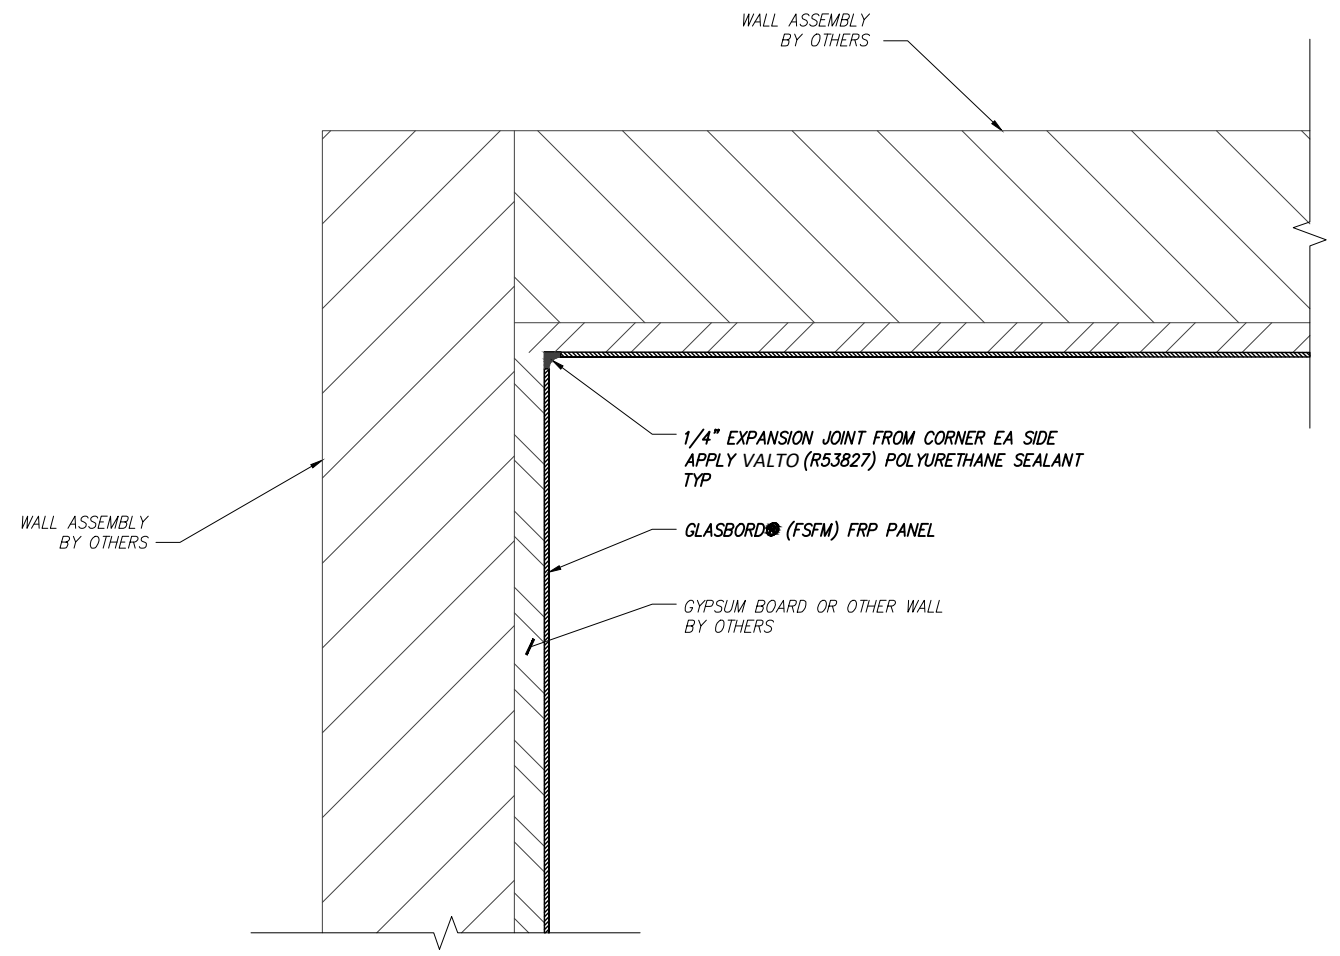

2 FRP PANEL INSIDE CORNER
SCALE: NOT TO SCALE


DETAILS
A-3

WE BELIEVE ALL INFORMATION IS ACCURATE. IT IS OFFERED IN GOOD FAITH, BUT WITHOUT GUARANTEE. SINCE CONDITIONS OF USE ARE BEYOND OUR CONTROL, ALL RISKS ARE ASSUMED BY THE USER. NOTHING HEREIN SHALL BE CONSTRUED AS A RECOMMENDATION FOR USES WHICH INFRINGE ON VALID PATENTS OR AS EXTENDING A LICENSE UNDER VALID PATENTS. SEE OUR MOST CURRENT SDS AT VALTOEM.COM PRIOR TO WORKING WITH OUR PRODUCTS

23525 W. EAMES STREET, CHANNAHON, IL 60410
1.800.435.0090 1.800.467.8555 (FAX)
SALES@VALTOEM.COM
VALTOEM.COM

VALTO FRP CLEANROOM WALL
SYSTEM (CWS) PANEL DETAILS

NO.	DATE	REVISIONS	BY	CHK	APP'D
0	11/15/19	ISSUE DATE	PFS		

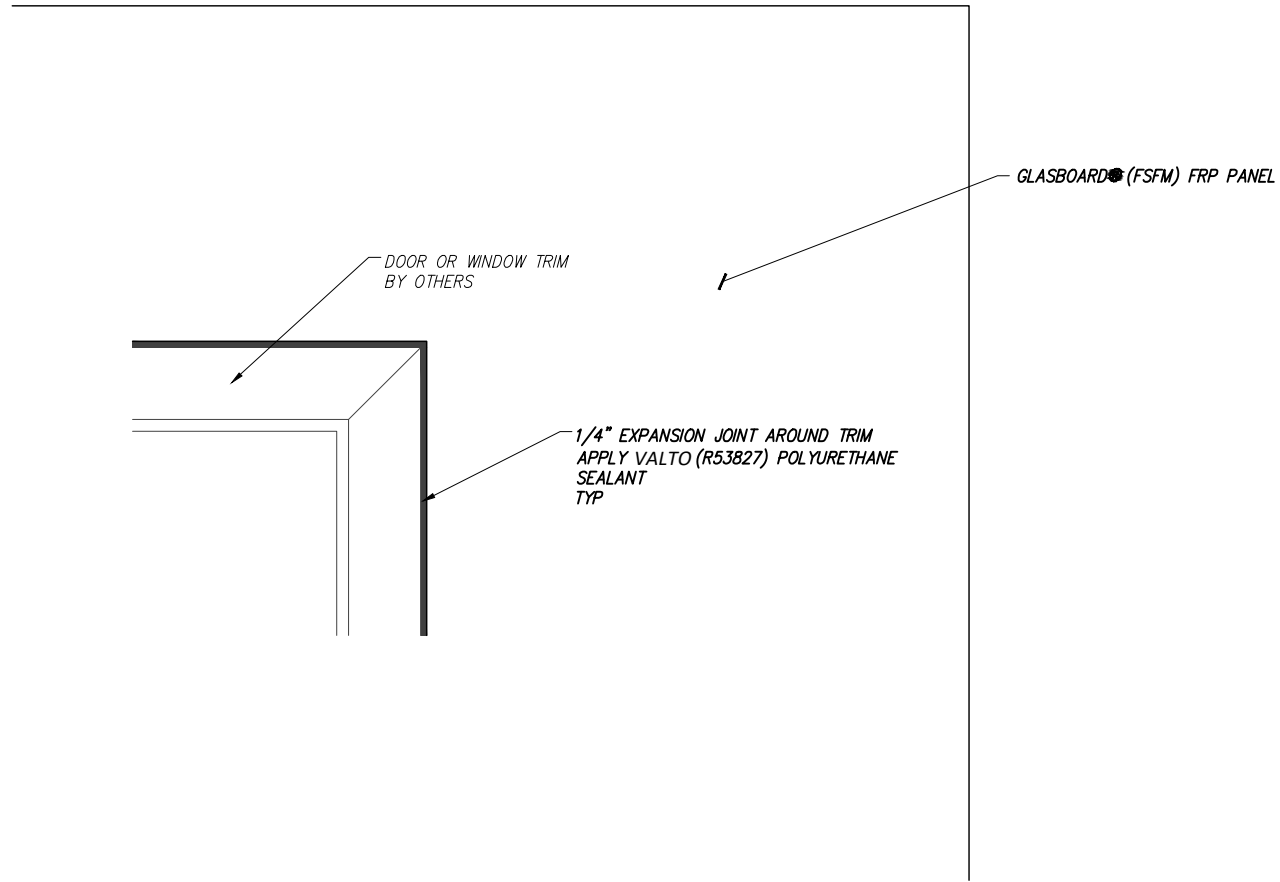

1 FRP PANEL AND DOOR TRIM
SCALE: NOT TO SCALE

DETAILS
A-4

NO.	DATE	REVISIONS	BY	CHK	APP'D
0	11/15/19	ISSUE DATE	PFS		

23525 W. EAMES STREET, CHANNAHON, IL 60410
1.800.435.0080 1.900.467.8555 (FAX)
SALES@VALTOEM.COM
VALTOEM.COM

WE BELIEVE ALL INFORMATION IS ACCURATE. IT IS OFFERED IN GOOD FAITH, BUT WITHOUT GUARANTEE. SINCE CONDITIONS OF USE ARE BEYOND OUR CONTROL, ALL RISKS ARE ASSUMED BY THE USER. NOTHING HEREIN SHALL BE CONSTRUED AS A RECOMMENDATION FOR USES WHICH INFRINGE ON VALID PATENTS OR AS EXTENDING A LICENSE UNDER VALID PATENTS. SEE OUR MOST CURRENT SDS AT VALTOEM.COM PRIOR TO WORKING WITH OUR PRODUCTS

VALTO FRP CLEANROOM WALL SYSTEM (CWS) PANEL DETAILS